


Charles Bako  
494B Greenfield Rd.  
Dorchester MA 01912  
Ph: 413.824.2318  
Email: charles@omnibusdesigns.biz  
WWW.OMNIBUSDESIGNS.BIZ

2025 COPYRIGHT  
The drawings, sketches & plans on this sheet are prepared by National & International design firm, whose name is stated on the drawings. All construction shall be in accordance with the applicable building codes and regulations of the jurisdiction in which the project is located. The designer shall be responsible for obtaining all necessary permits and approvals. The designer shall be responsible for ensuring that the drawings are in accordance with the applicable building codes and regulations. 

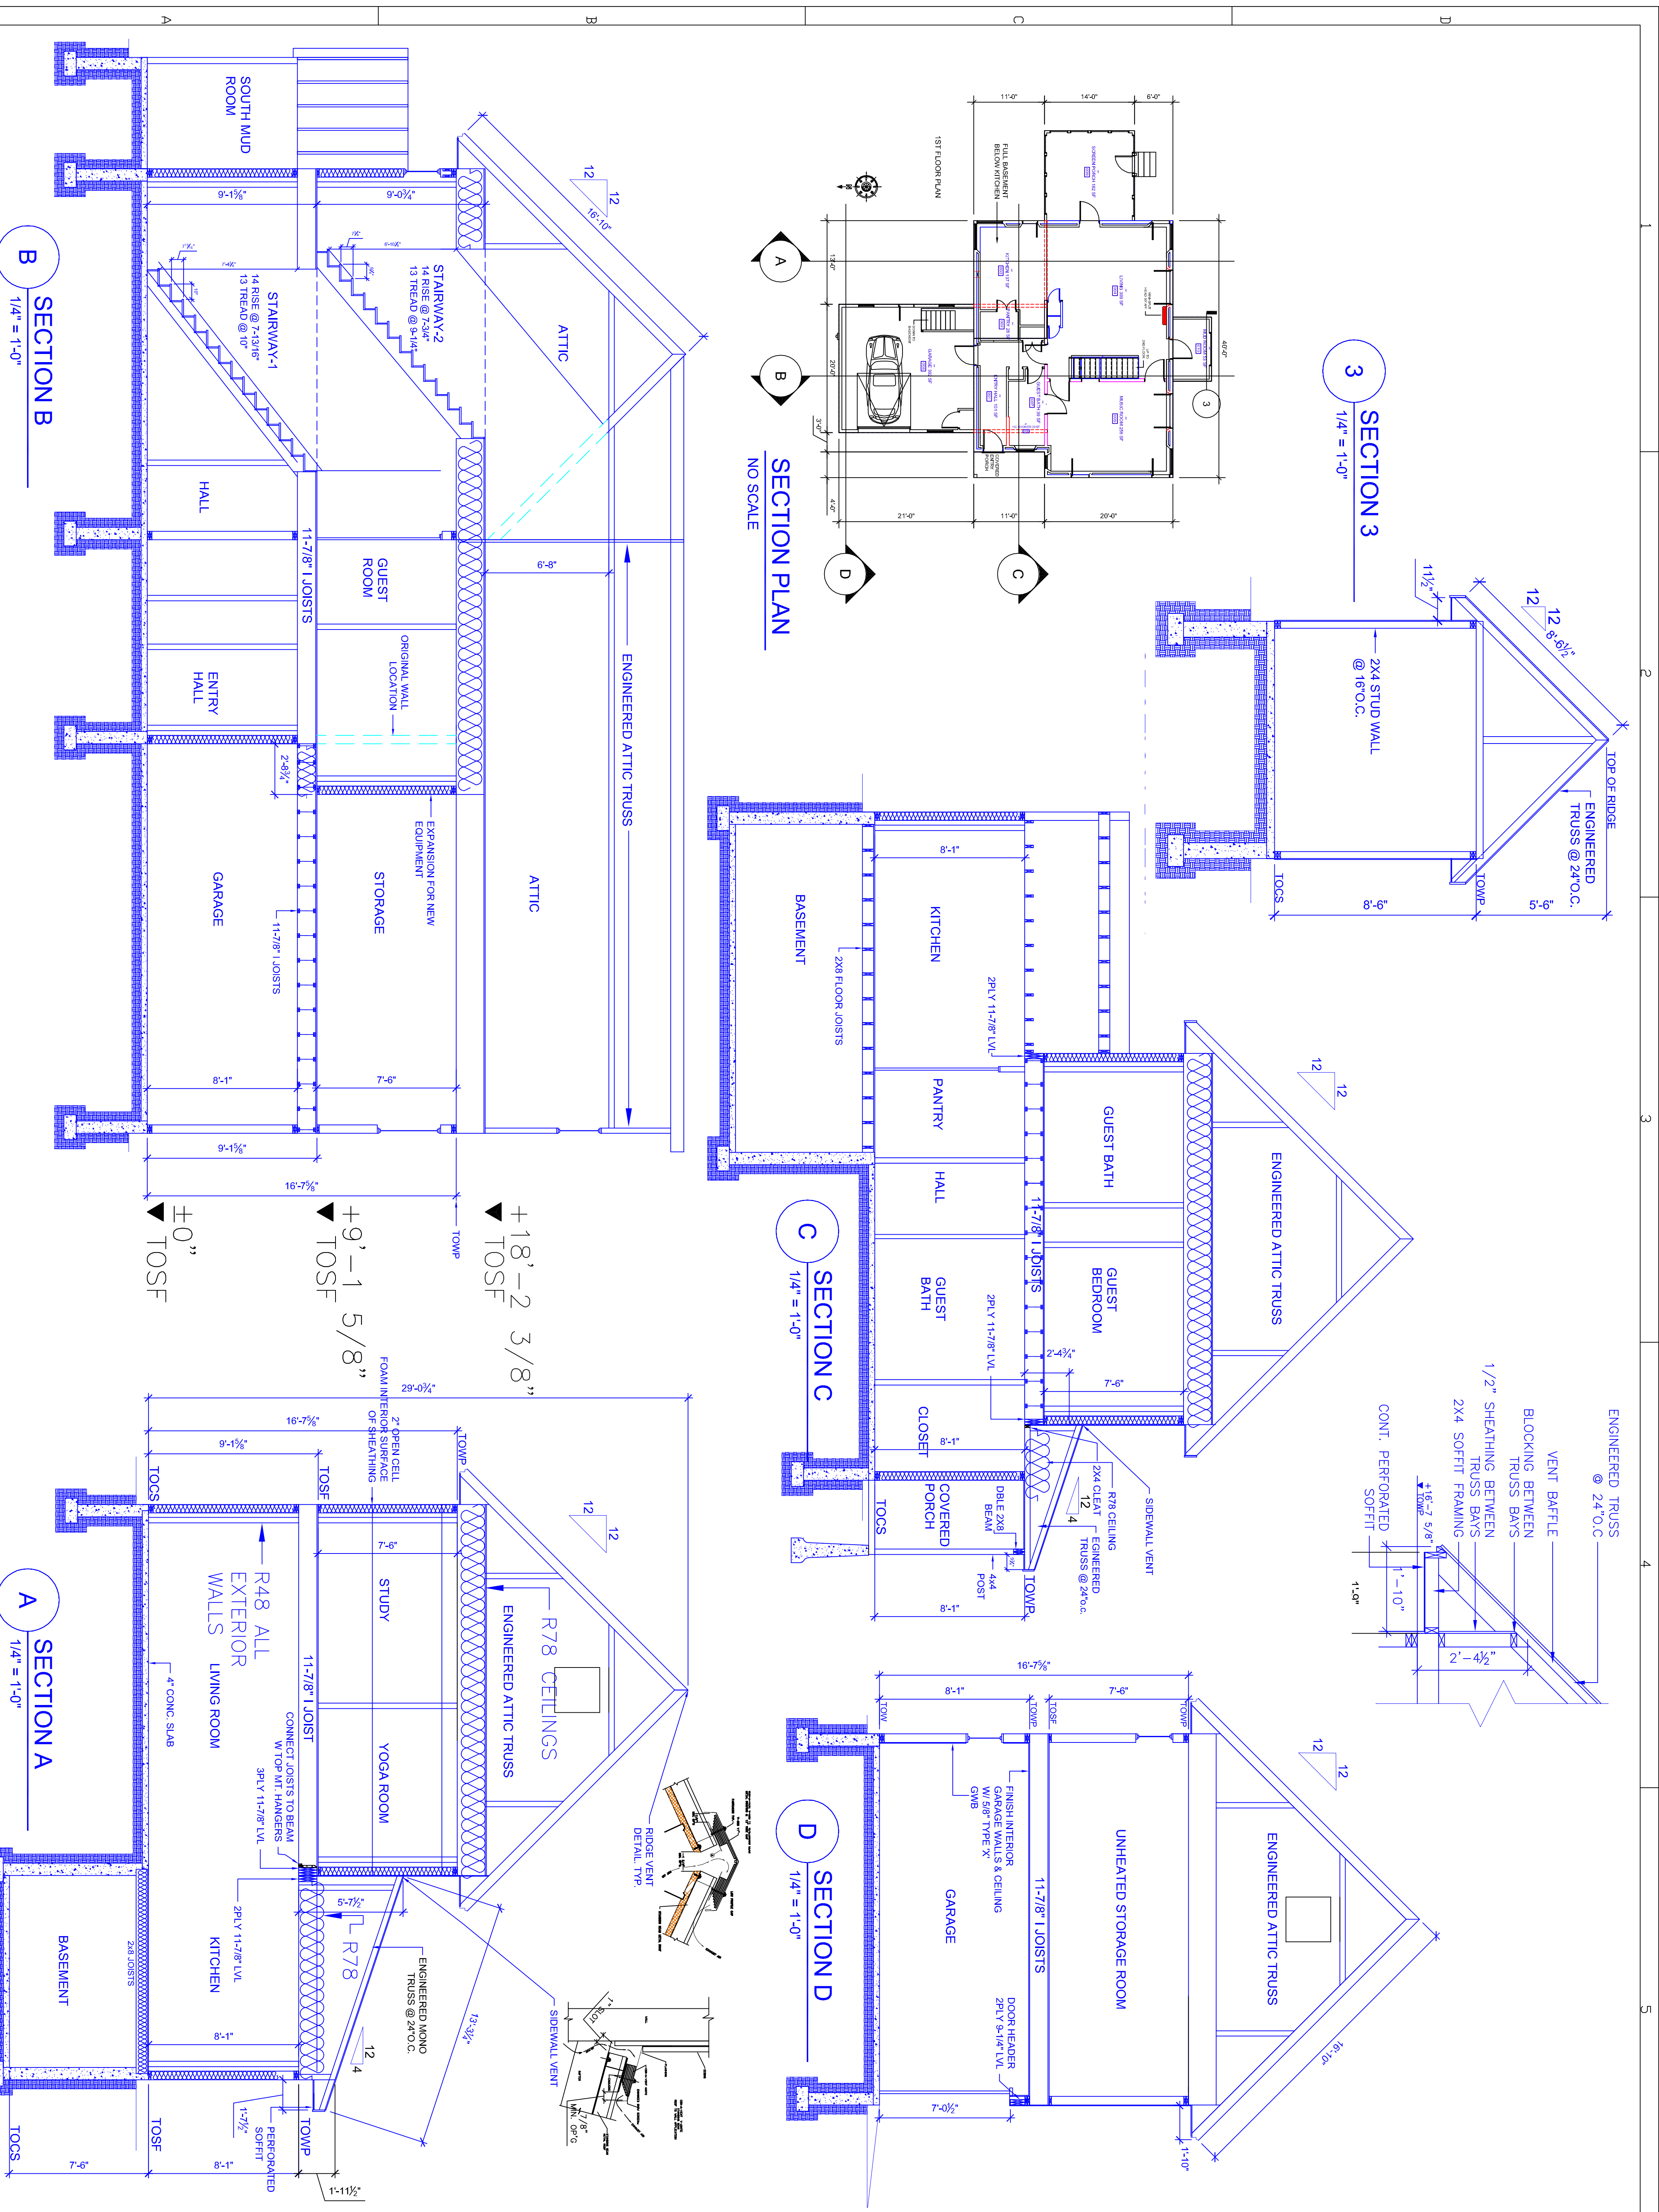

Sheet No.	Description
S1	SITE PLAN
A1.0	1ST FLOOR PLAN
A2.0	2ND FLOOR PLAN-JOIST PLAN
A3.0	ELEVATIONS
A4.0	BUILDING SECTIONS
A5.0	ROOF PLAN & DETAILS
A6.0	GENERAL NOTES
A7.0	PORCH DETAILS
S101	FOUNDATION PLAN

**NEW 2 BEDROOM HOUSE**

SHELburne MA

**SECTIONS & DETAILS**

PROJECT NUMBER: 00101

ISSUED: 09.21.12

DRAWN BY: CB

CHECKED BY: SB

FILENAME:

**A4.0**